


**LEGEND**


	PAVER: A
	PAVER: B
	PAVER: C
	CONCRETE: 1
	BITUMINOUS

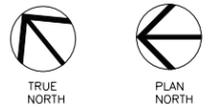


**A-Mill & Mill and Main**  
 Master Site Plan  
 HPC C of A Submittal

**Master Site Plan**  
 6.26.2012



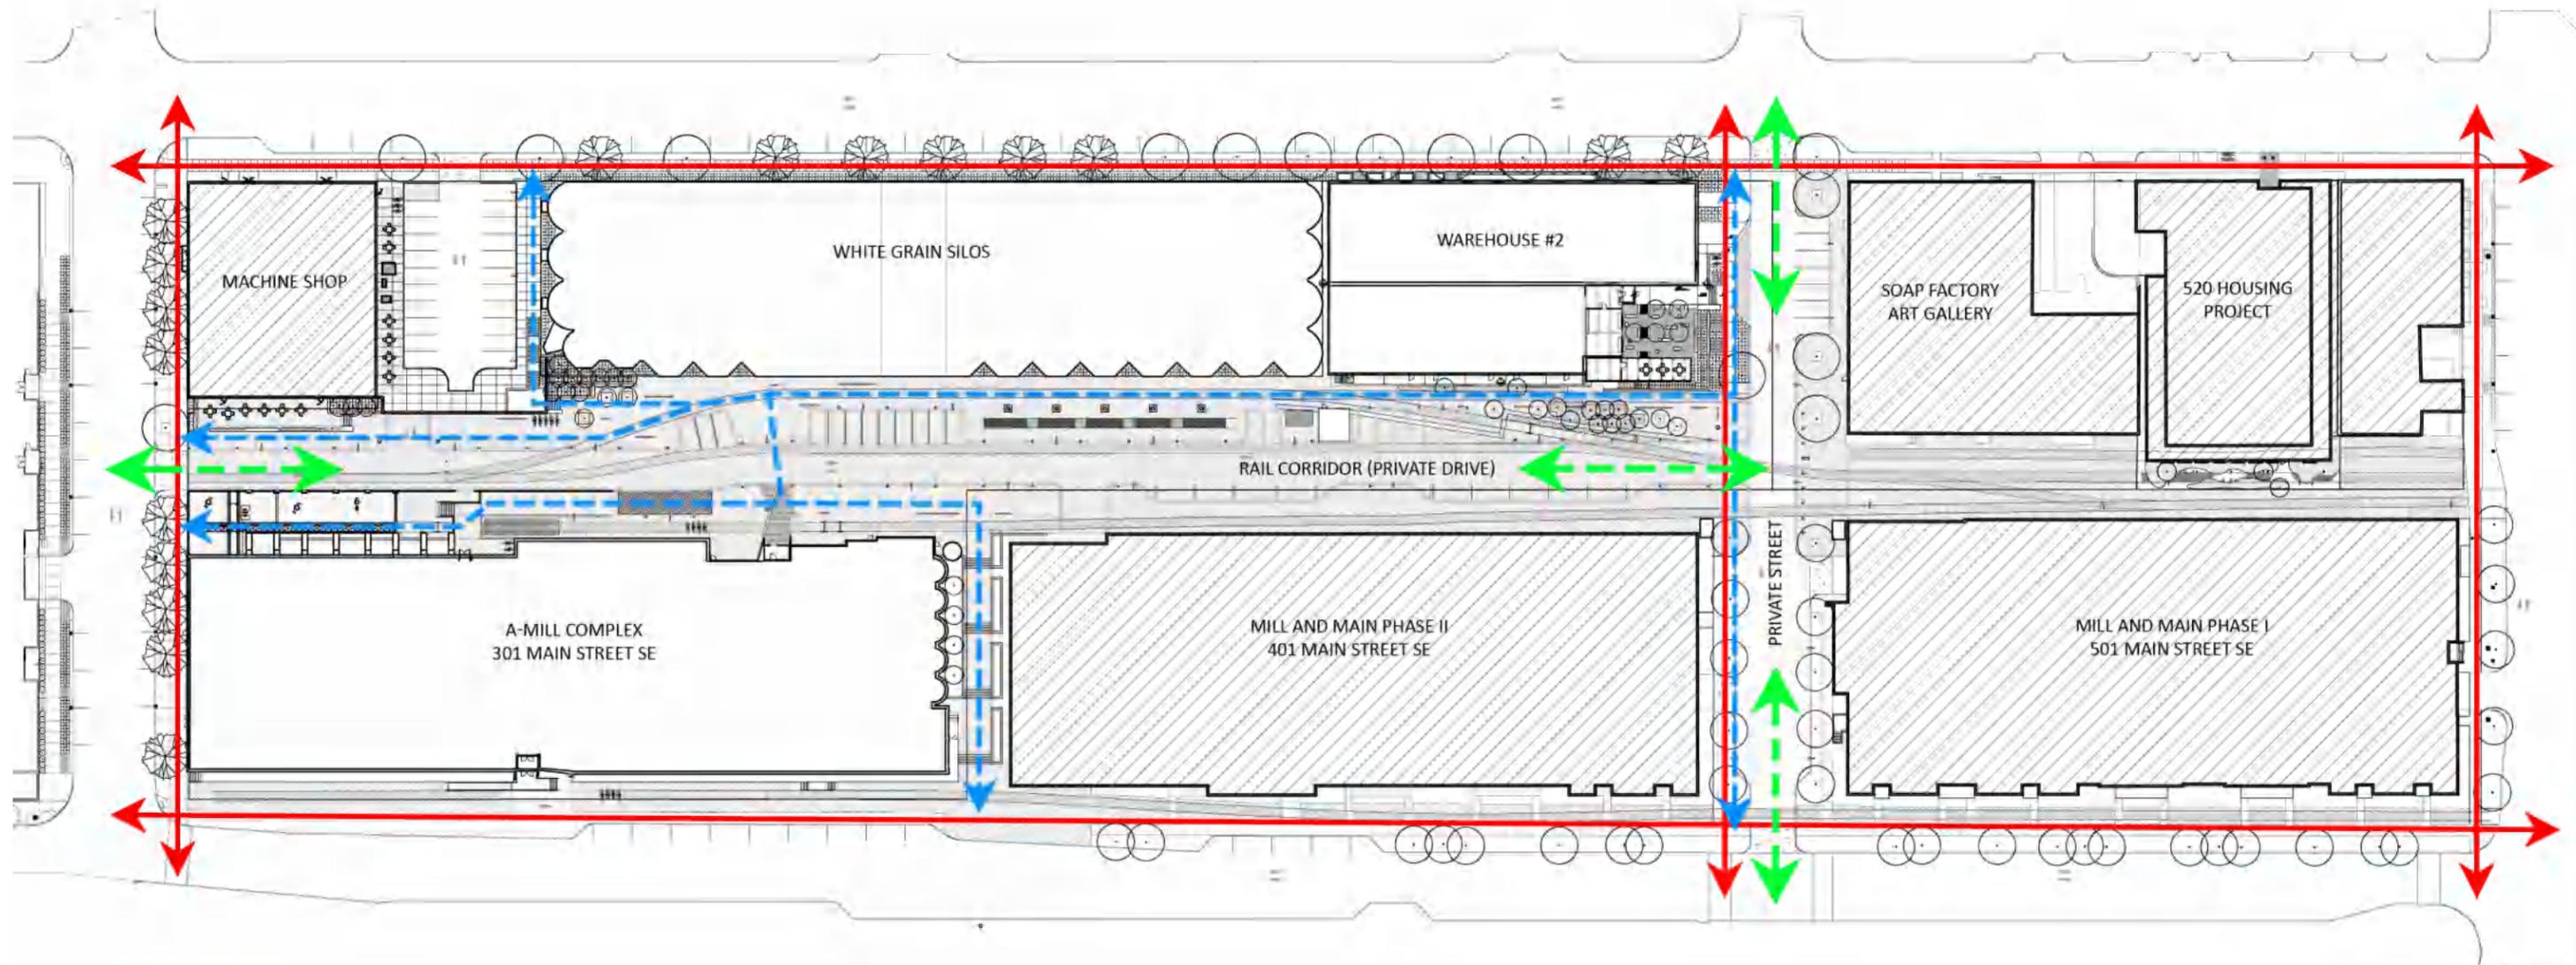


- PEDESTRIAN ACCESS
- VEHICLE ACCESS
- PUBLIC WALKWAY

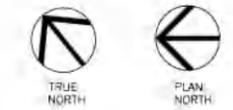


**A-Mill & Mill and Main**  
 Master Site Plan  
 HPC C of A Submittal

**Public Access Diagram**  
 6.26.2012



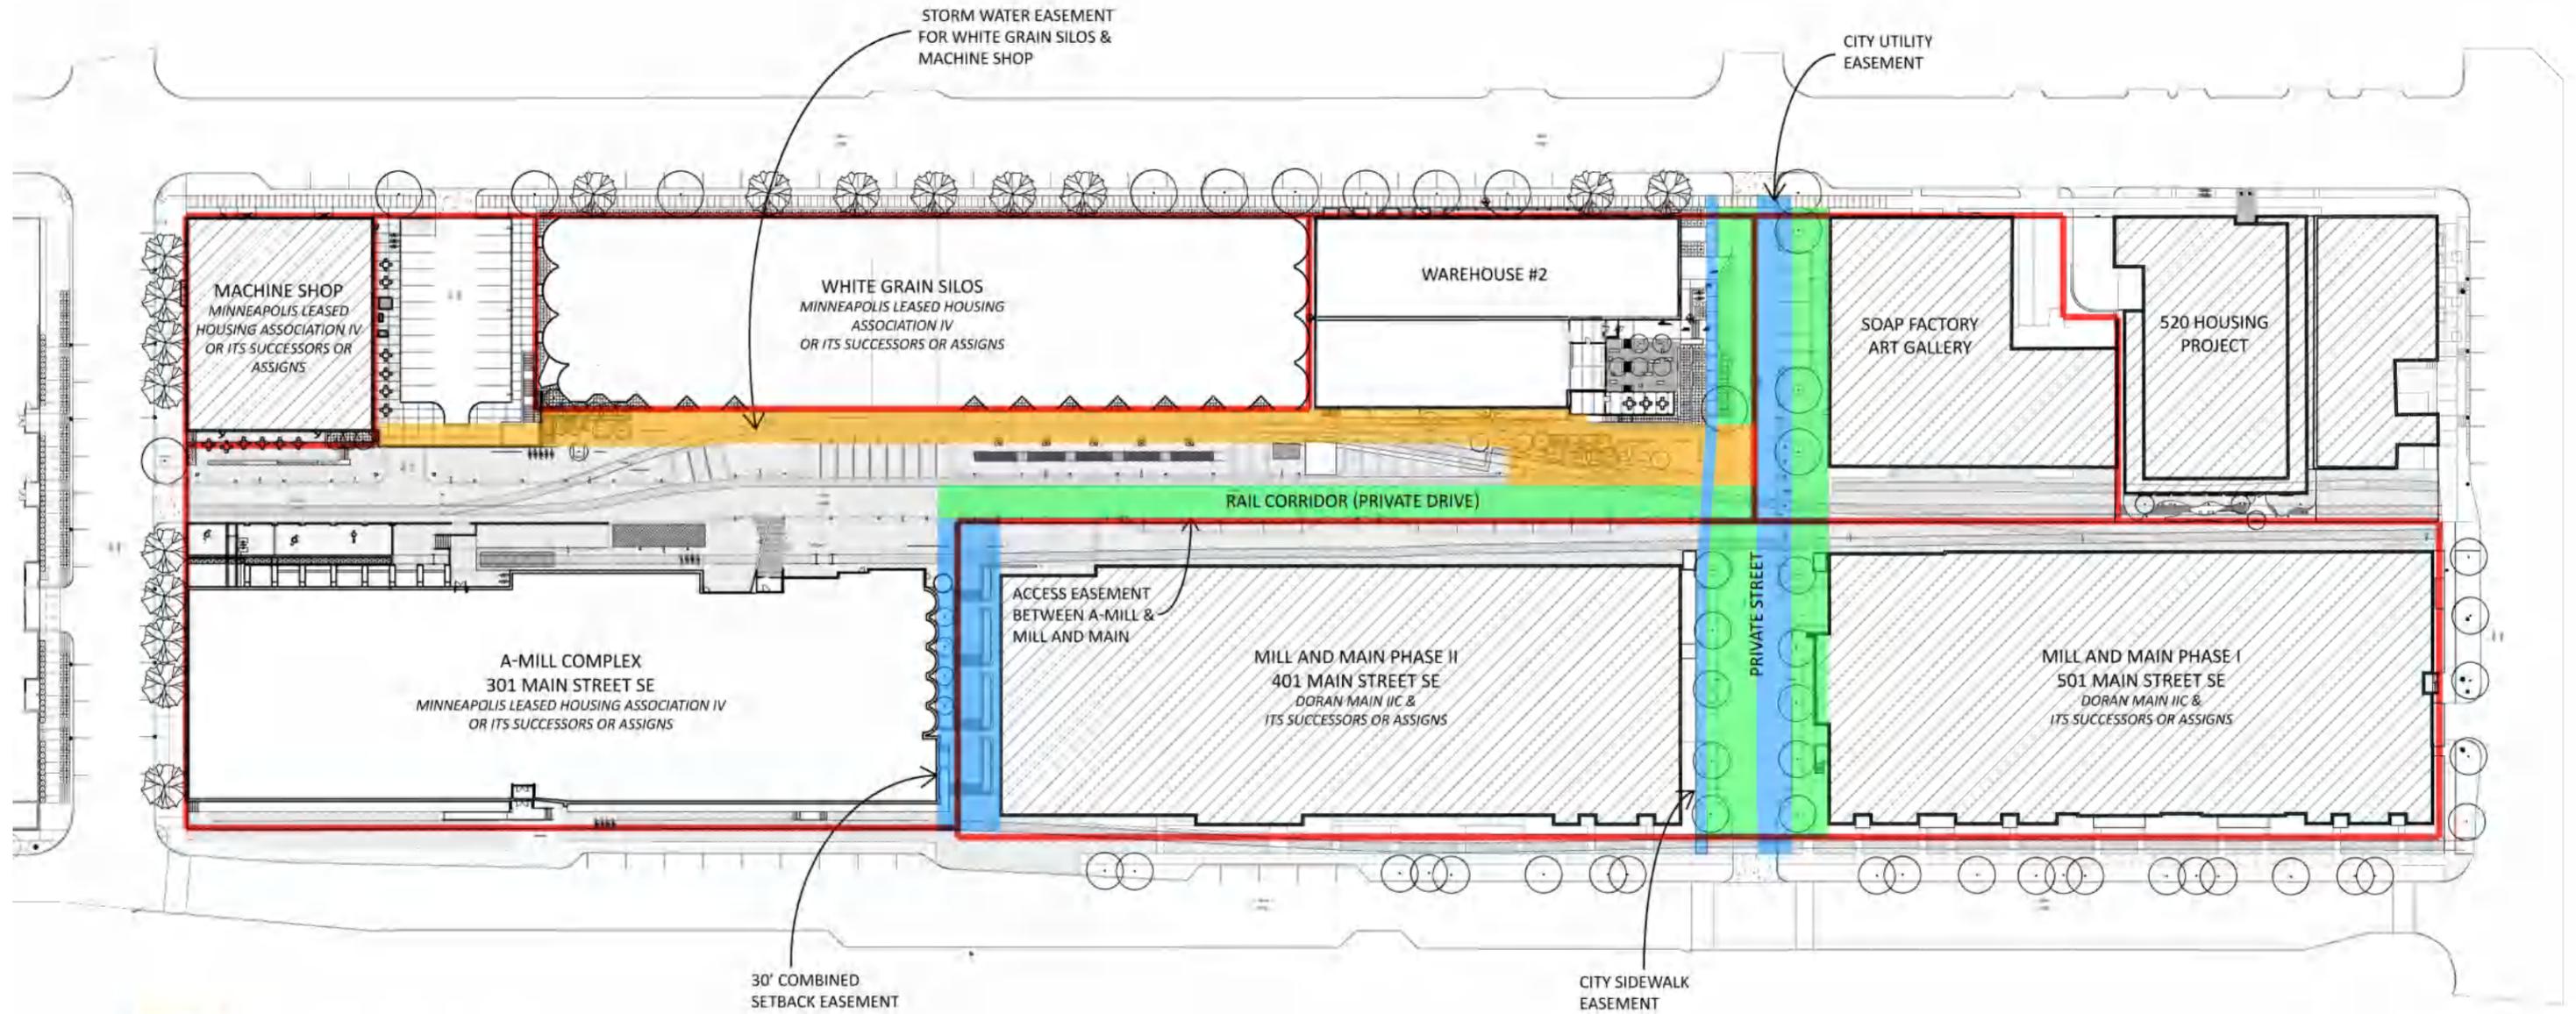


- CITY EASEMENTS / AGREEMENTS
- ACCESS EASEMENT / AGREEMENT
- PRIVATE SHARED INFRASTRUCTURE EASEMENT AGREEMENT
- PROPERTY LINES

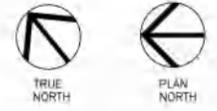

**A-Mill & Mill and Main**  
 Master Site Plan  
 HPC C of A Submittal

**Property Info / Easements**  
 6.26.2012



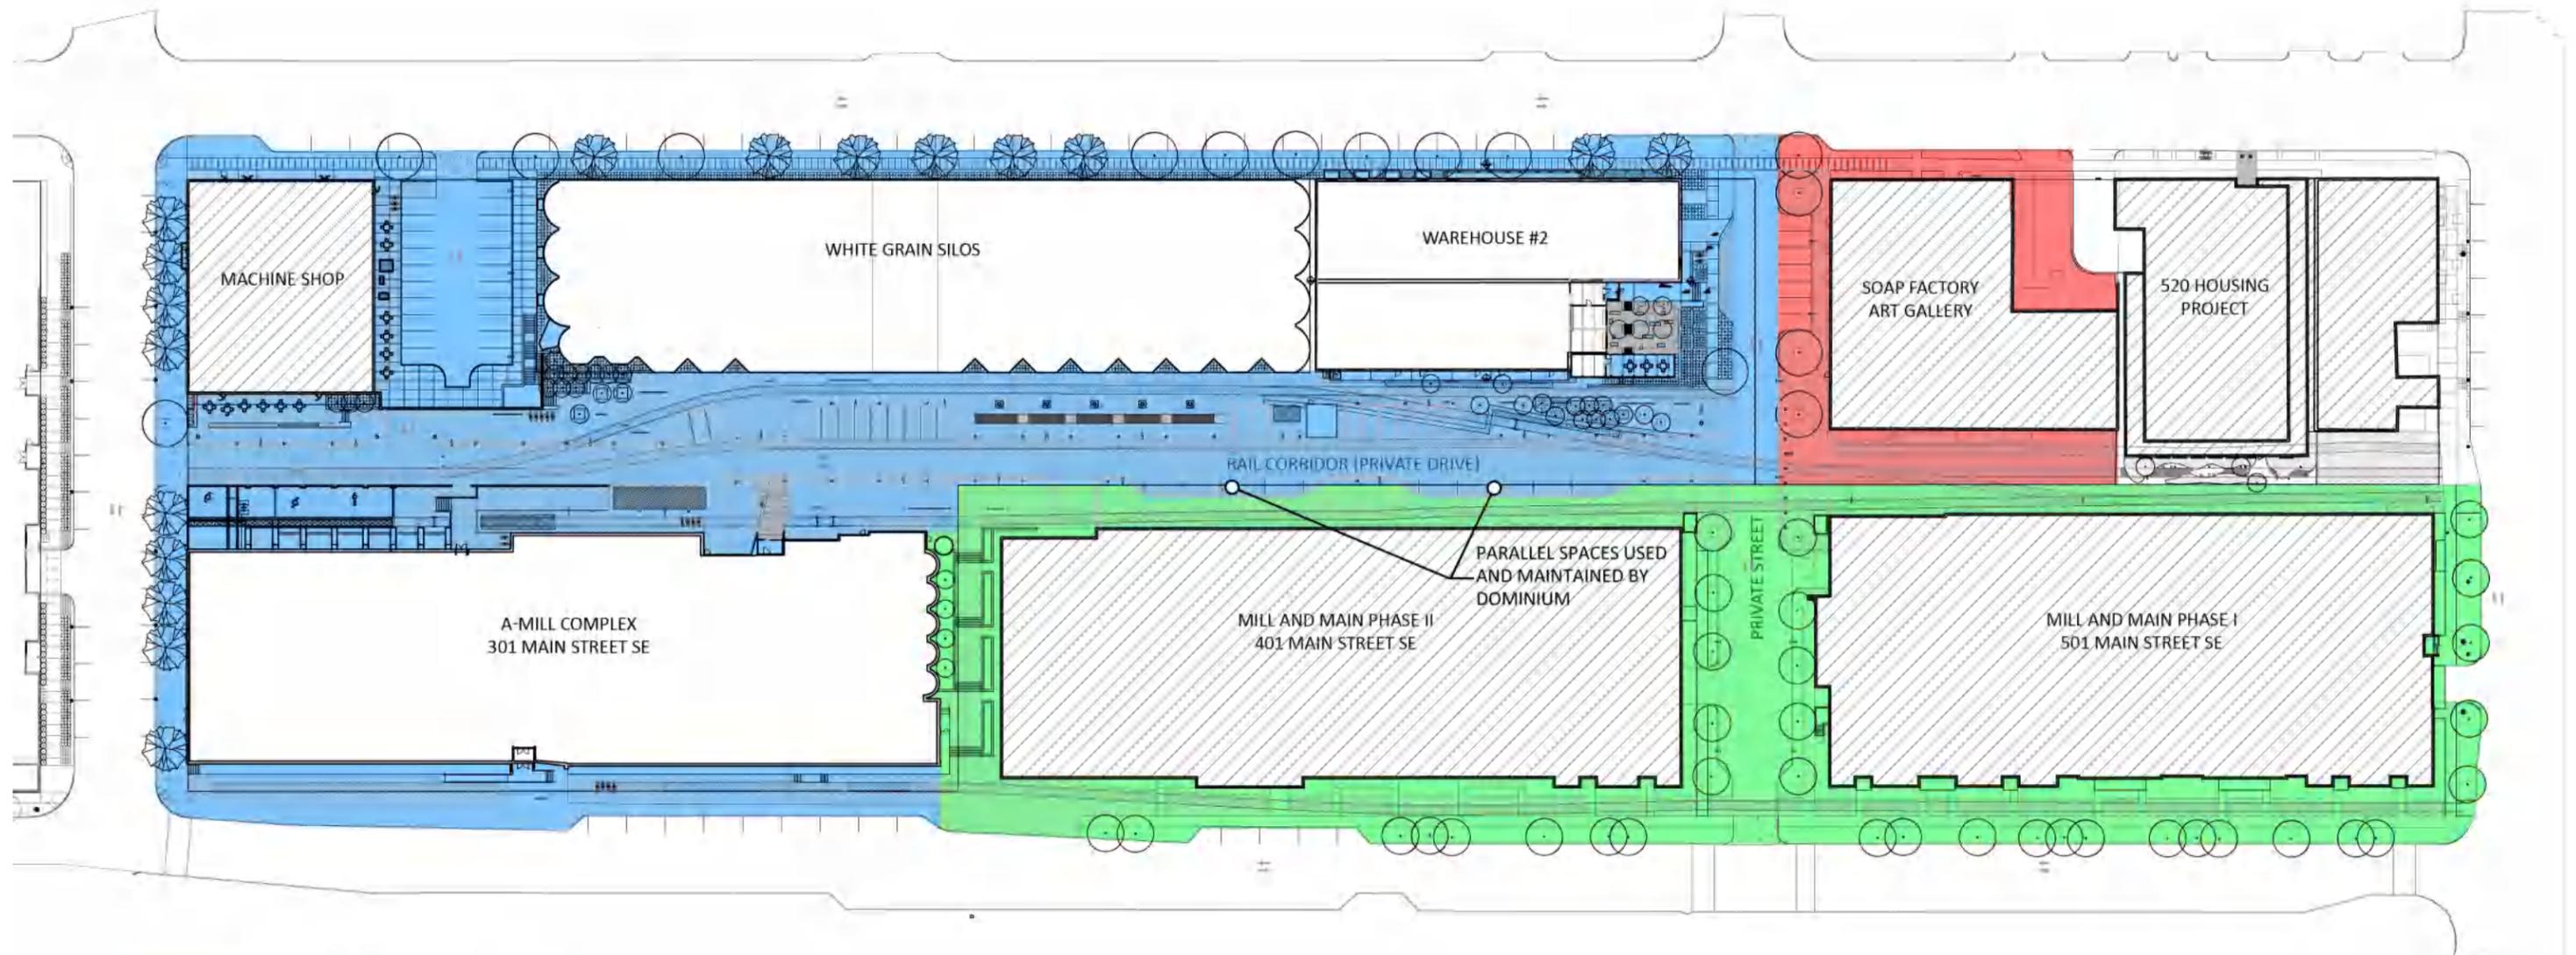


- MAINTAINED BY MINNEAPOLIS LEASED HOUSING ASSOCIATION OR ASSIGNS
- MAINTAINED BY DORAN MAIN IIC & ITS SUCCESSORS AND ASSIGNS
- MAINTAINED BY SOAP FACTORY



PARKING RAMP & SURFACE PARKING  
CONSTRUCTION START: 5/20/13  
EST. COMPLETION: 10/1/13

A-MILL PACKAGE 1 - SITE & PARKING STRUCTURE  
CONSTRUCTION START: 5/20/13  
EST. COMPLETION: 12/1/13

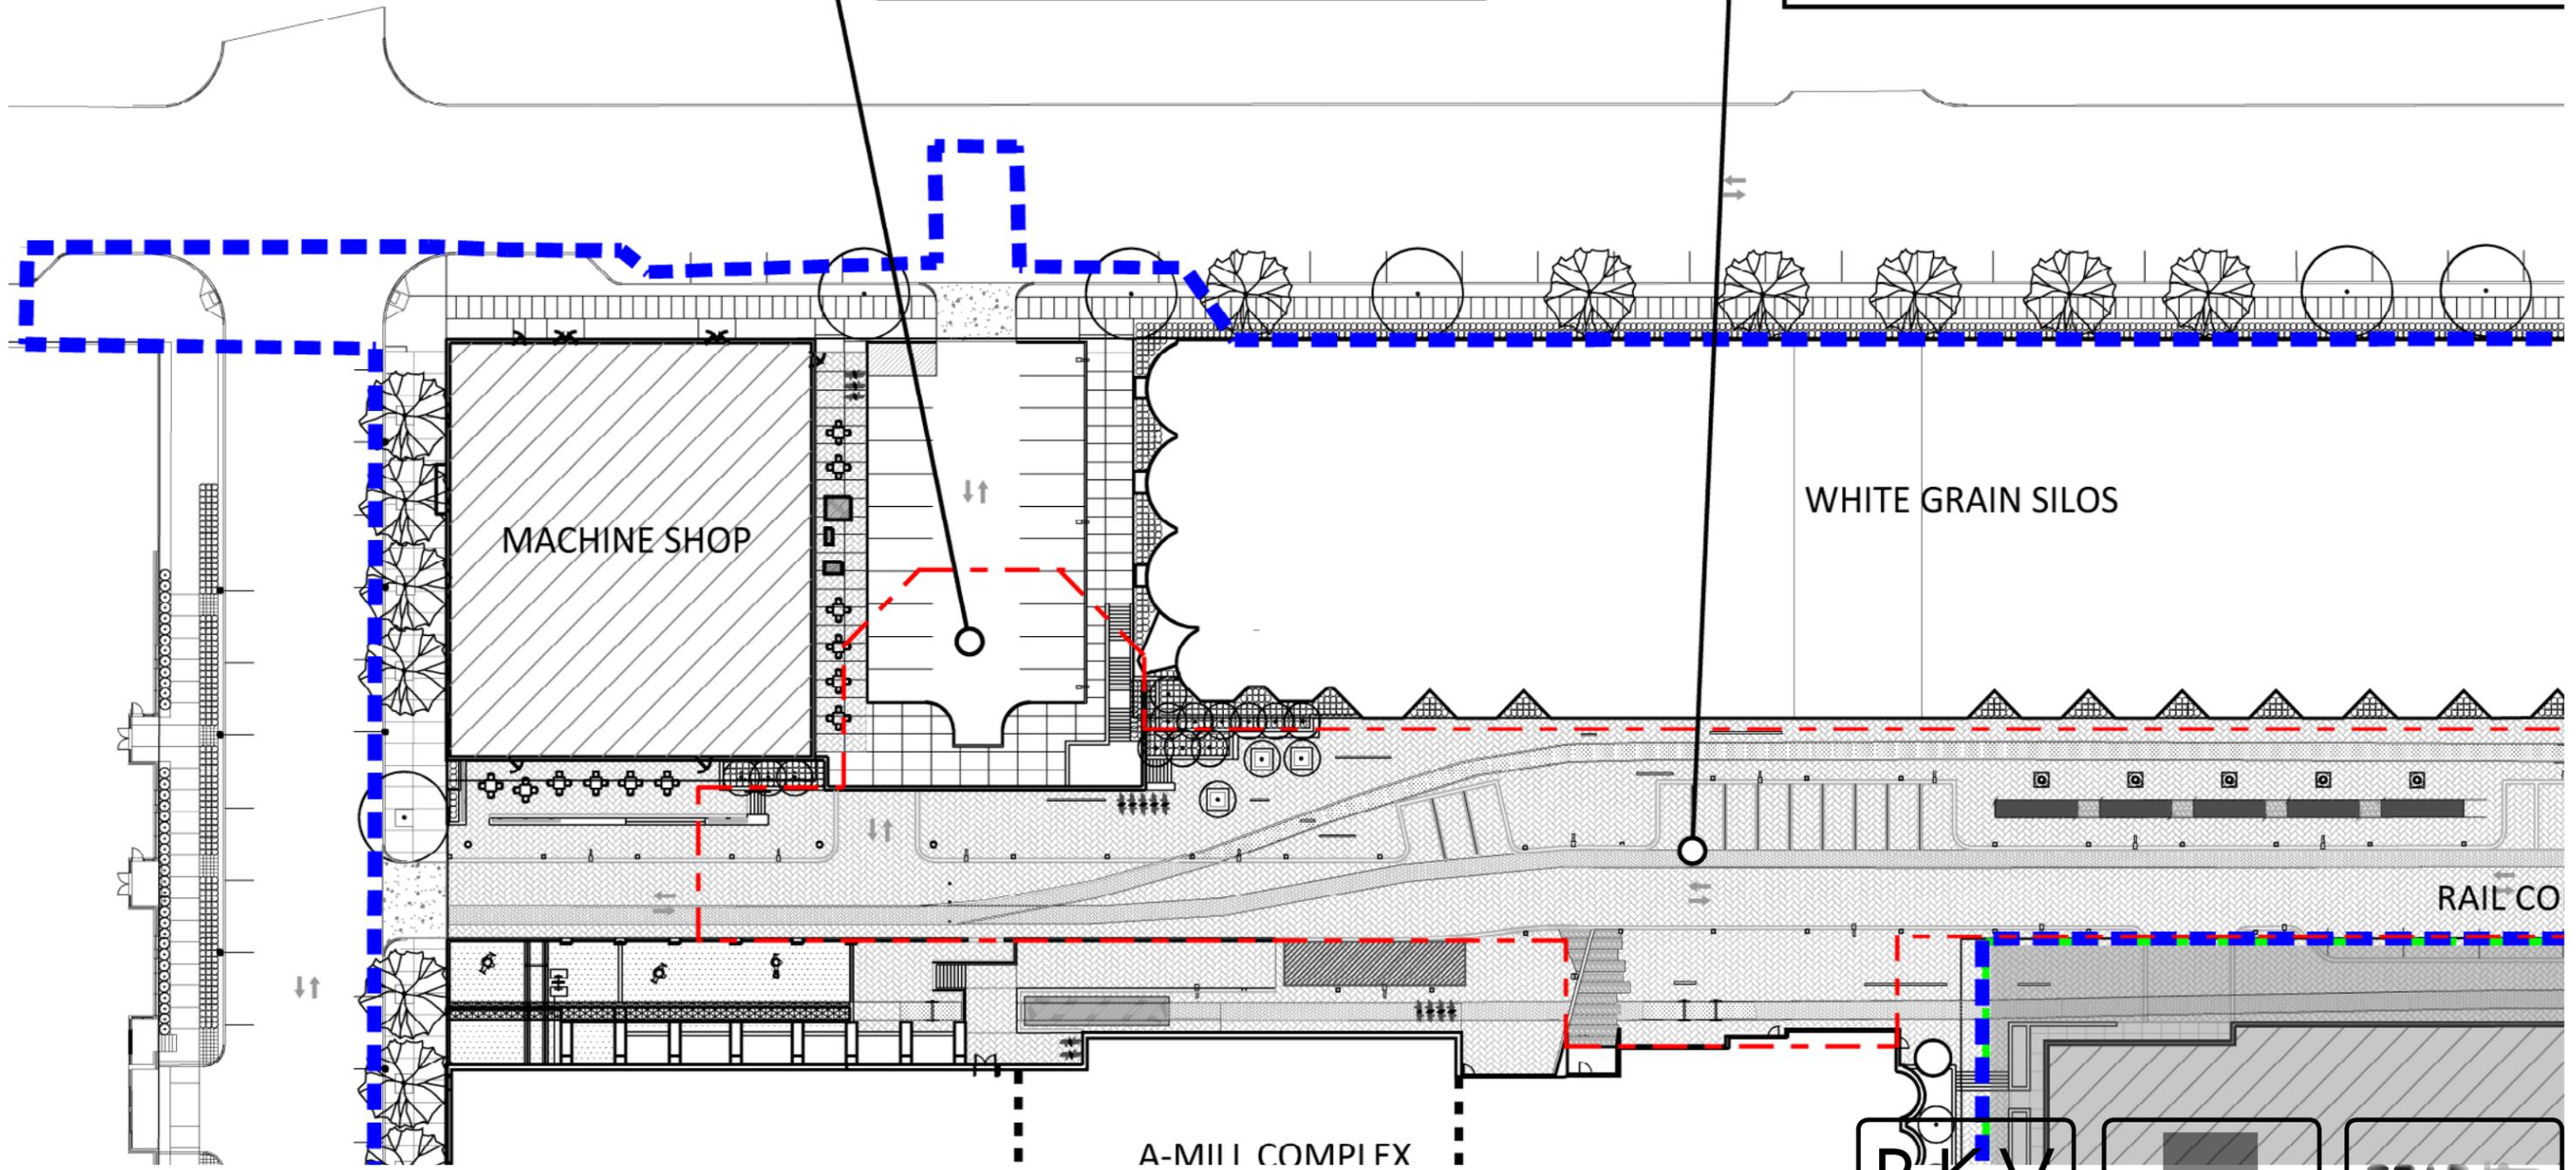

**A-Mill & Mill and Main**  
Master Site Plan  
HPC C of A Submittal

**Construction Phasing Plan**  
6.26.2012

B K V  
GROUP

DOMINUM

SOAP FACTORY